

POHJALUONNOKSET

MIESTENTIE 1 - VUOKRATILAT

K KRS 1:300


27.11.2018

VERSIO A.



MIESTENTIE 1 - VUOKRATILAT
1 KRS 1:300
27.11.2018

VERSIO A.

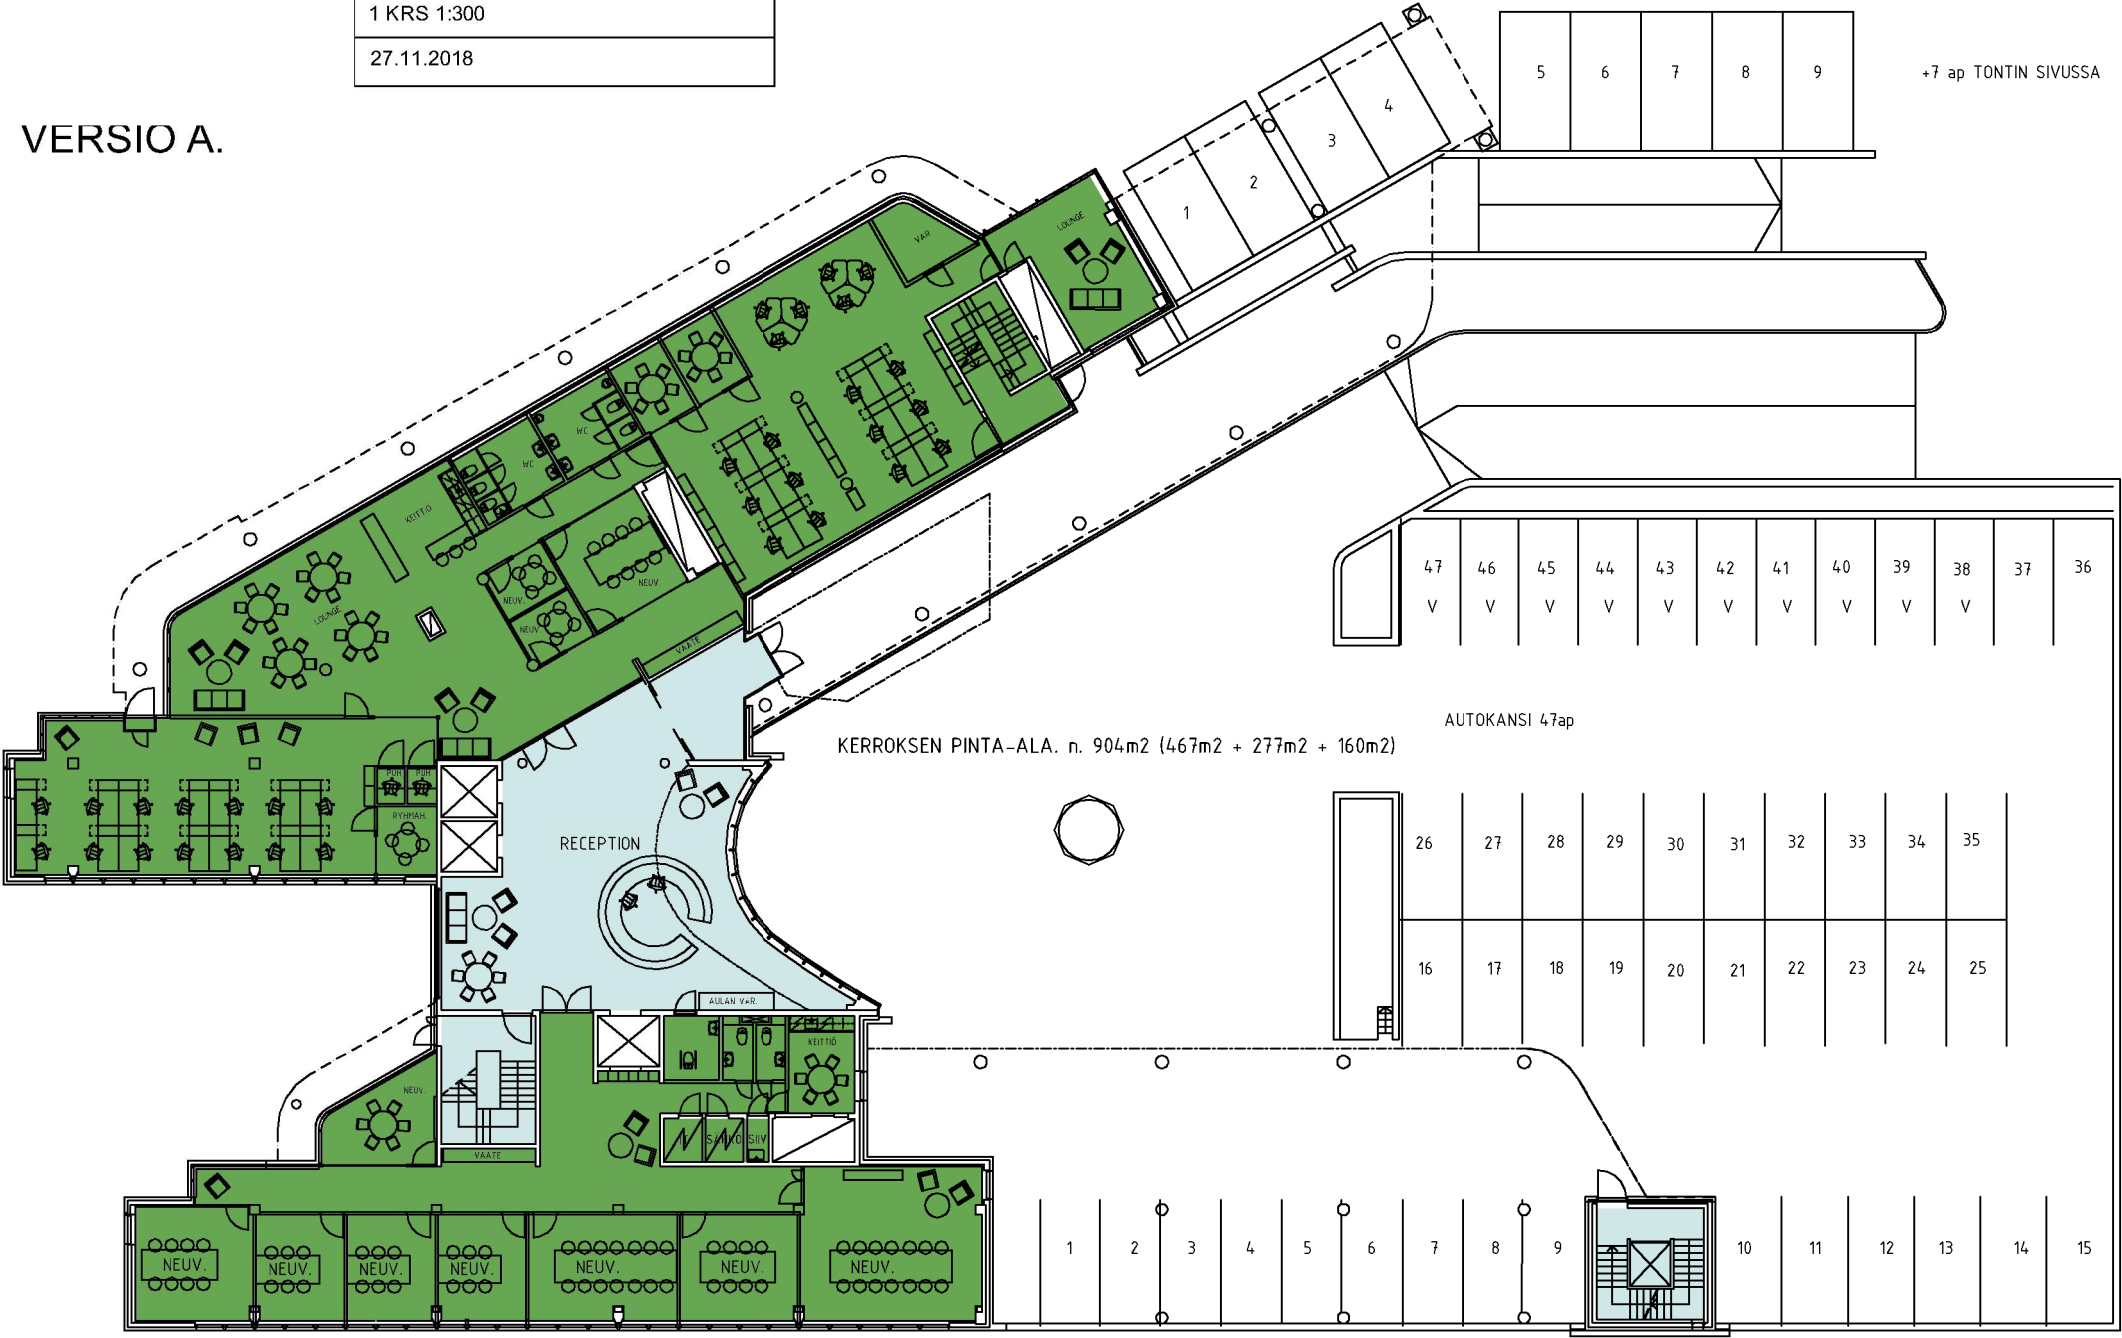


MIESTENTIE 1 - KONSEPTI
2 KRS 1:300
27.11.2018

MIESTENTIE 1 - KONSEPTI

3 KRS 1:300

27.11.2018

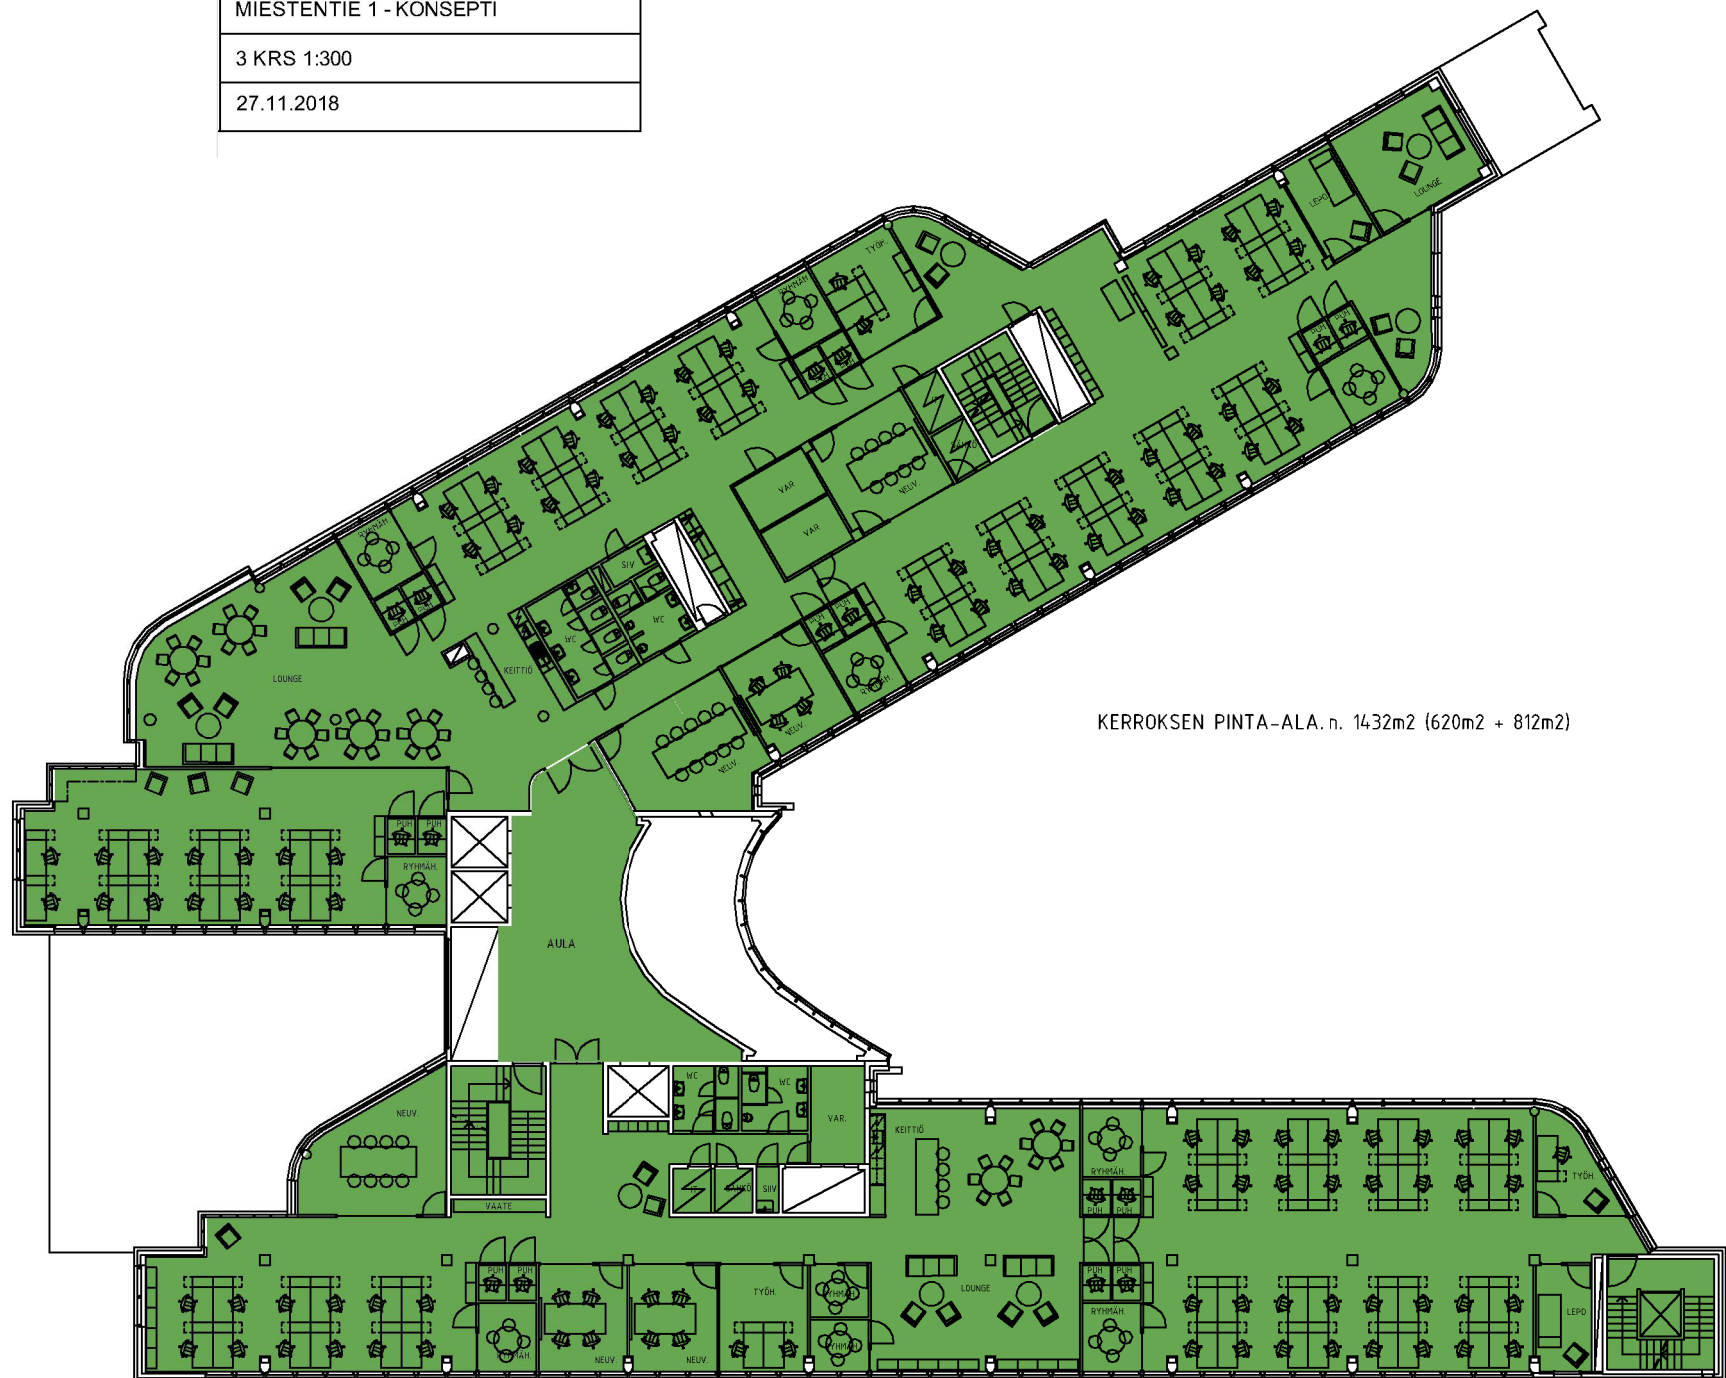


KERROKSEN PINTA-ALA. n. 1432m² (620m² + 812m²)

MIESTENTIE 1 - KONSEPTI

4 KRS 1:300

27.11.2018

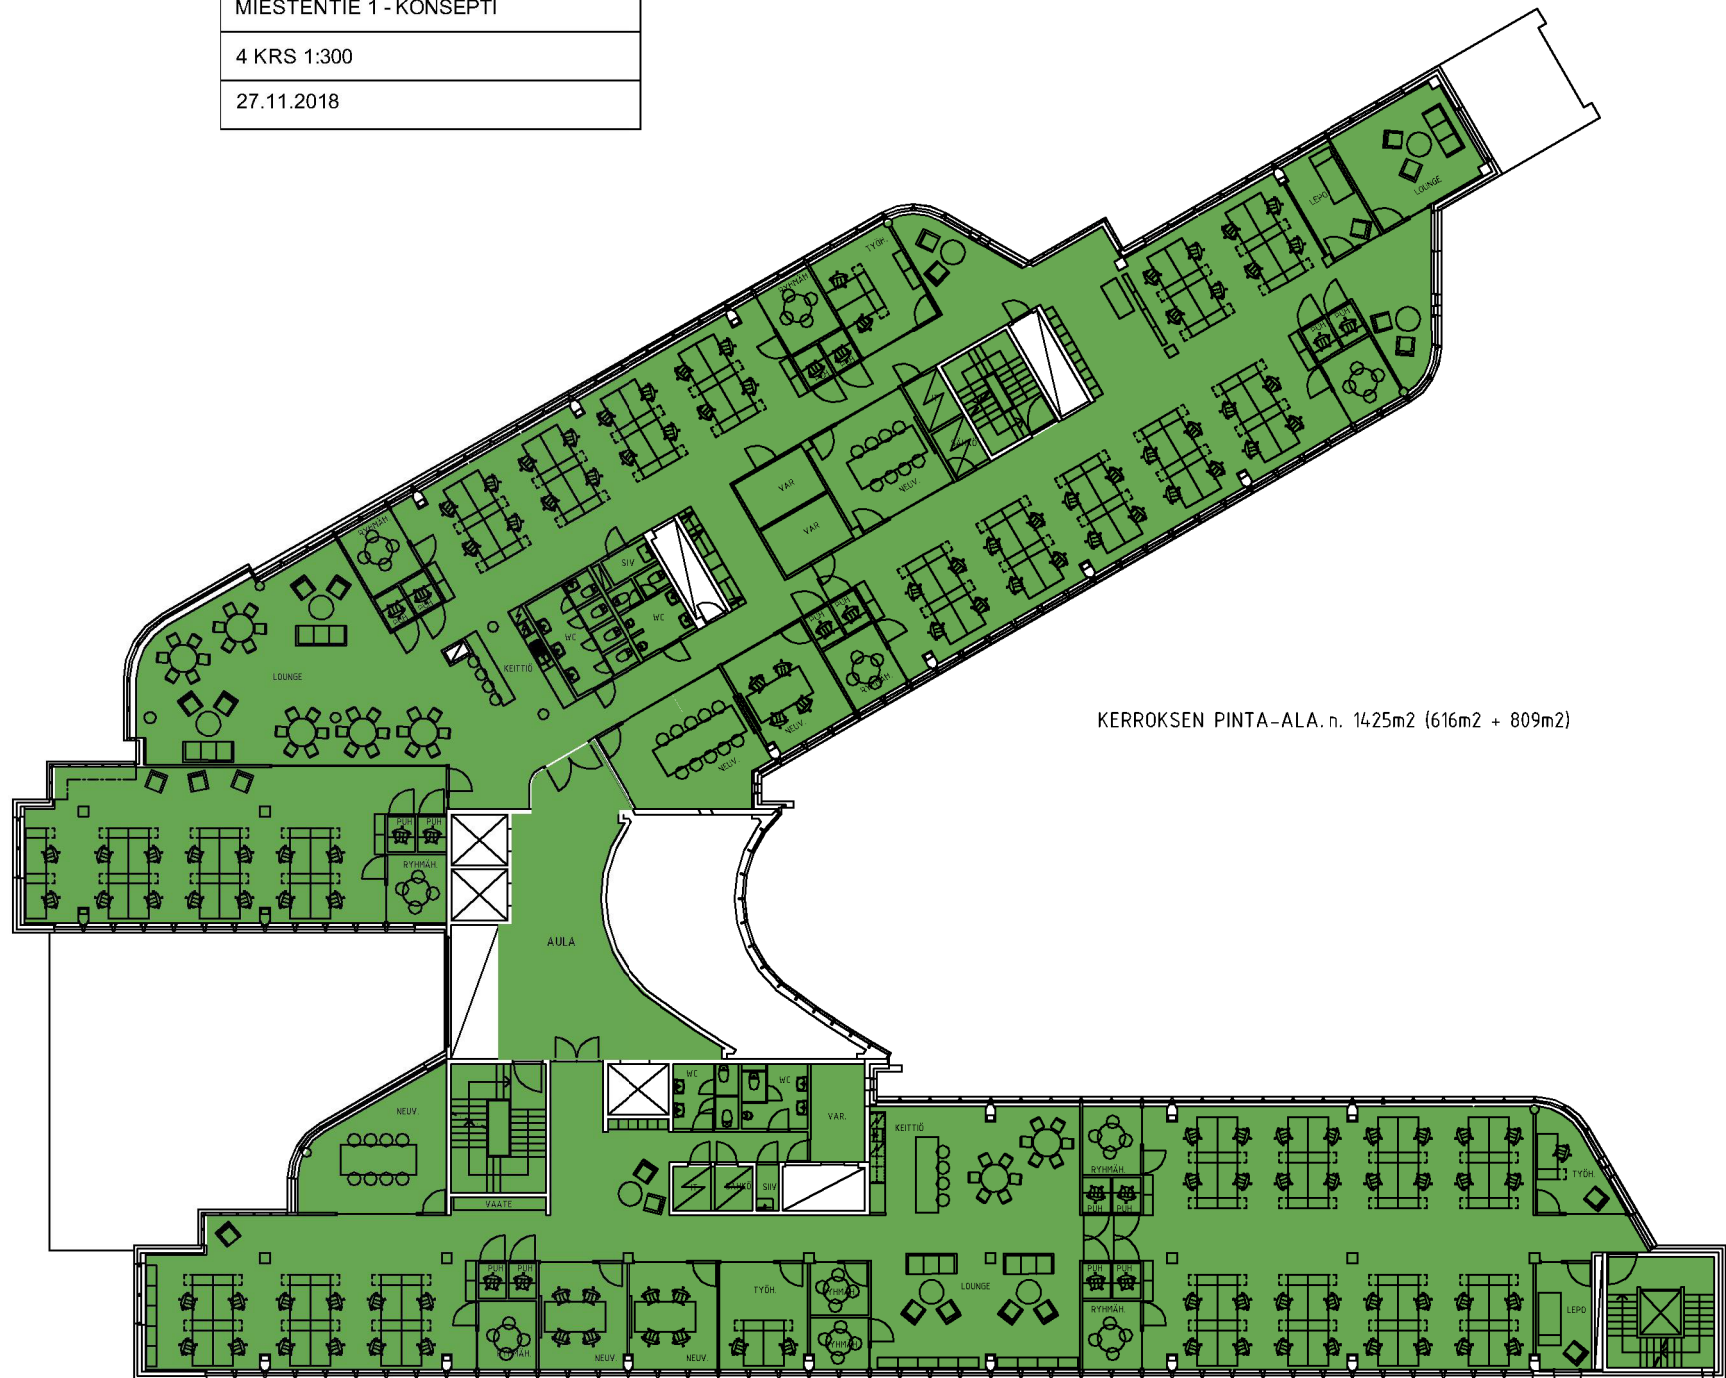

KERROKSEN PINTA-ALA. n. 1425m² (616m² + 809m²)

MIESTENTIE 1 - VUOKRATILAT

5 KRS 1:300

27.11.2018

VERSIO A.

