


TSTO 611
75-82 TYÖP.
973,7 m²

TSTO 601
33-39 TYÖP.
574,8 m²

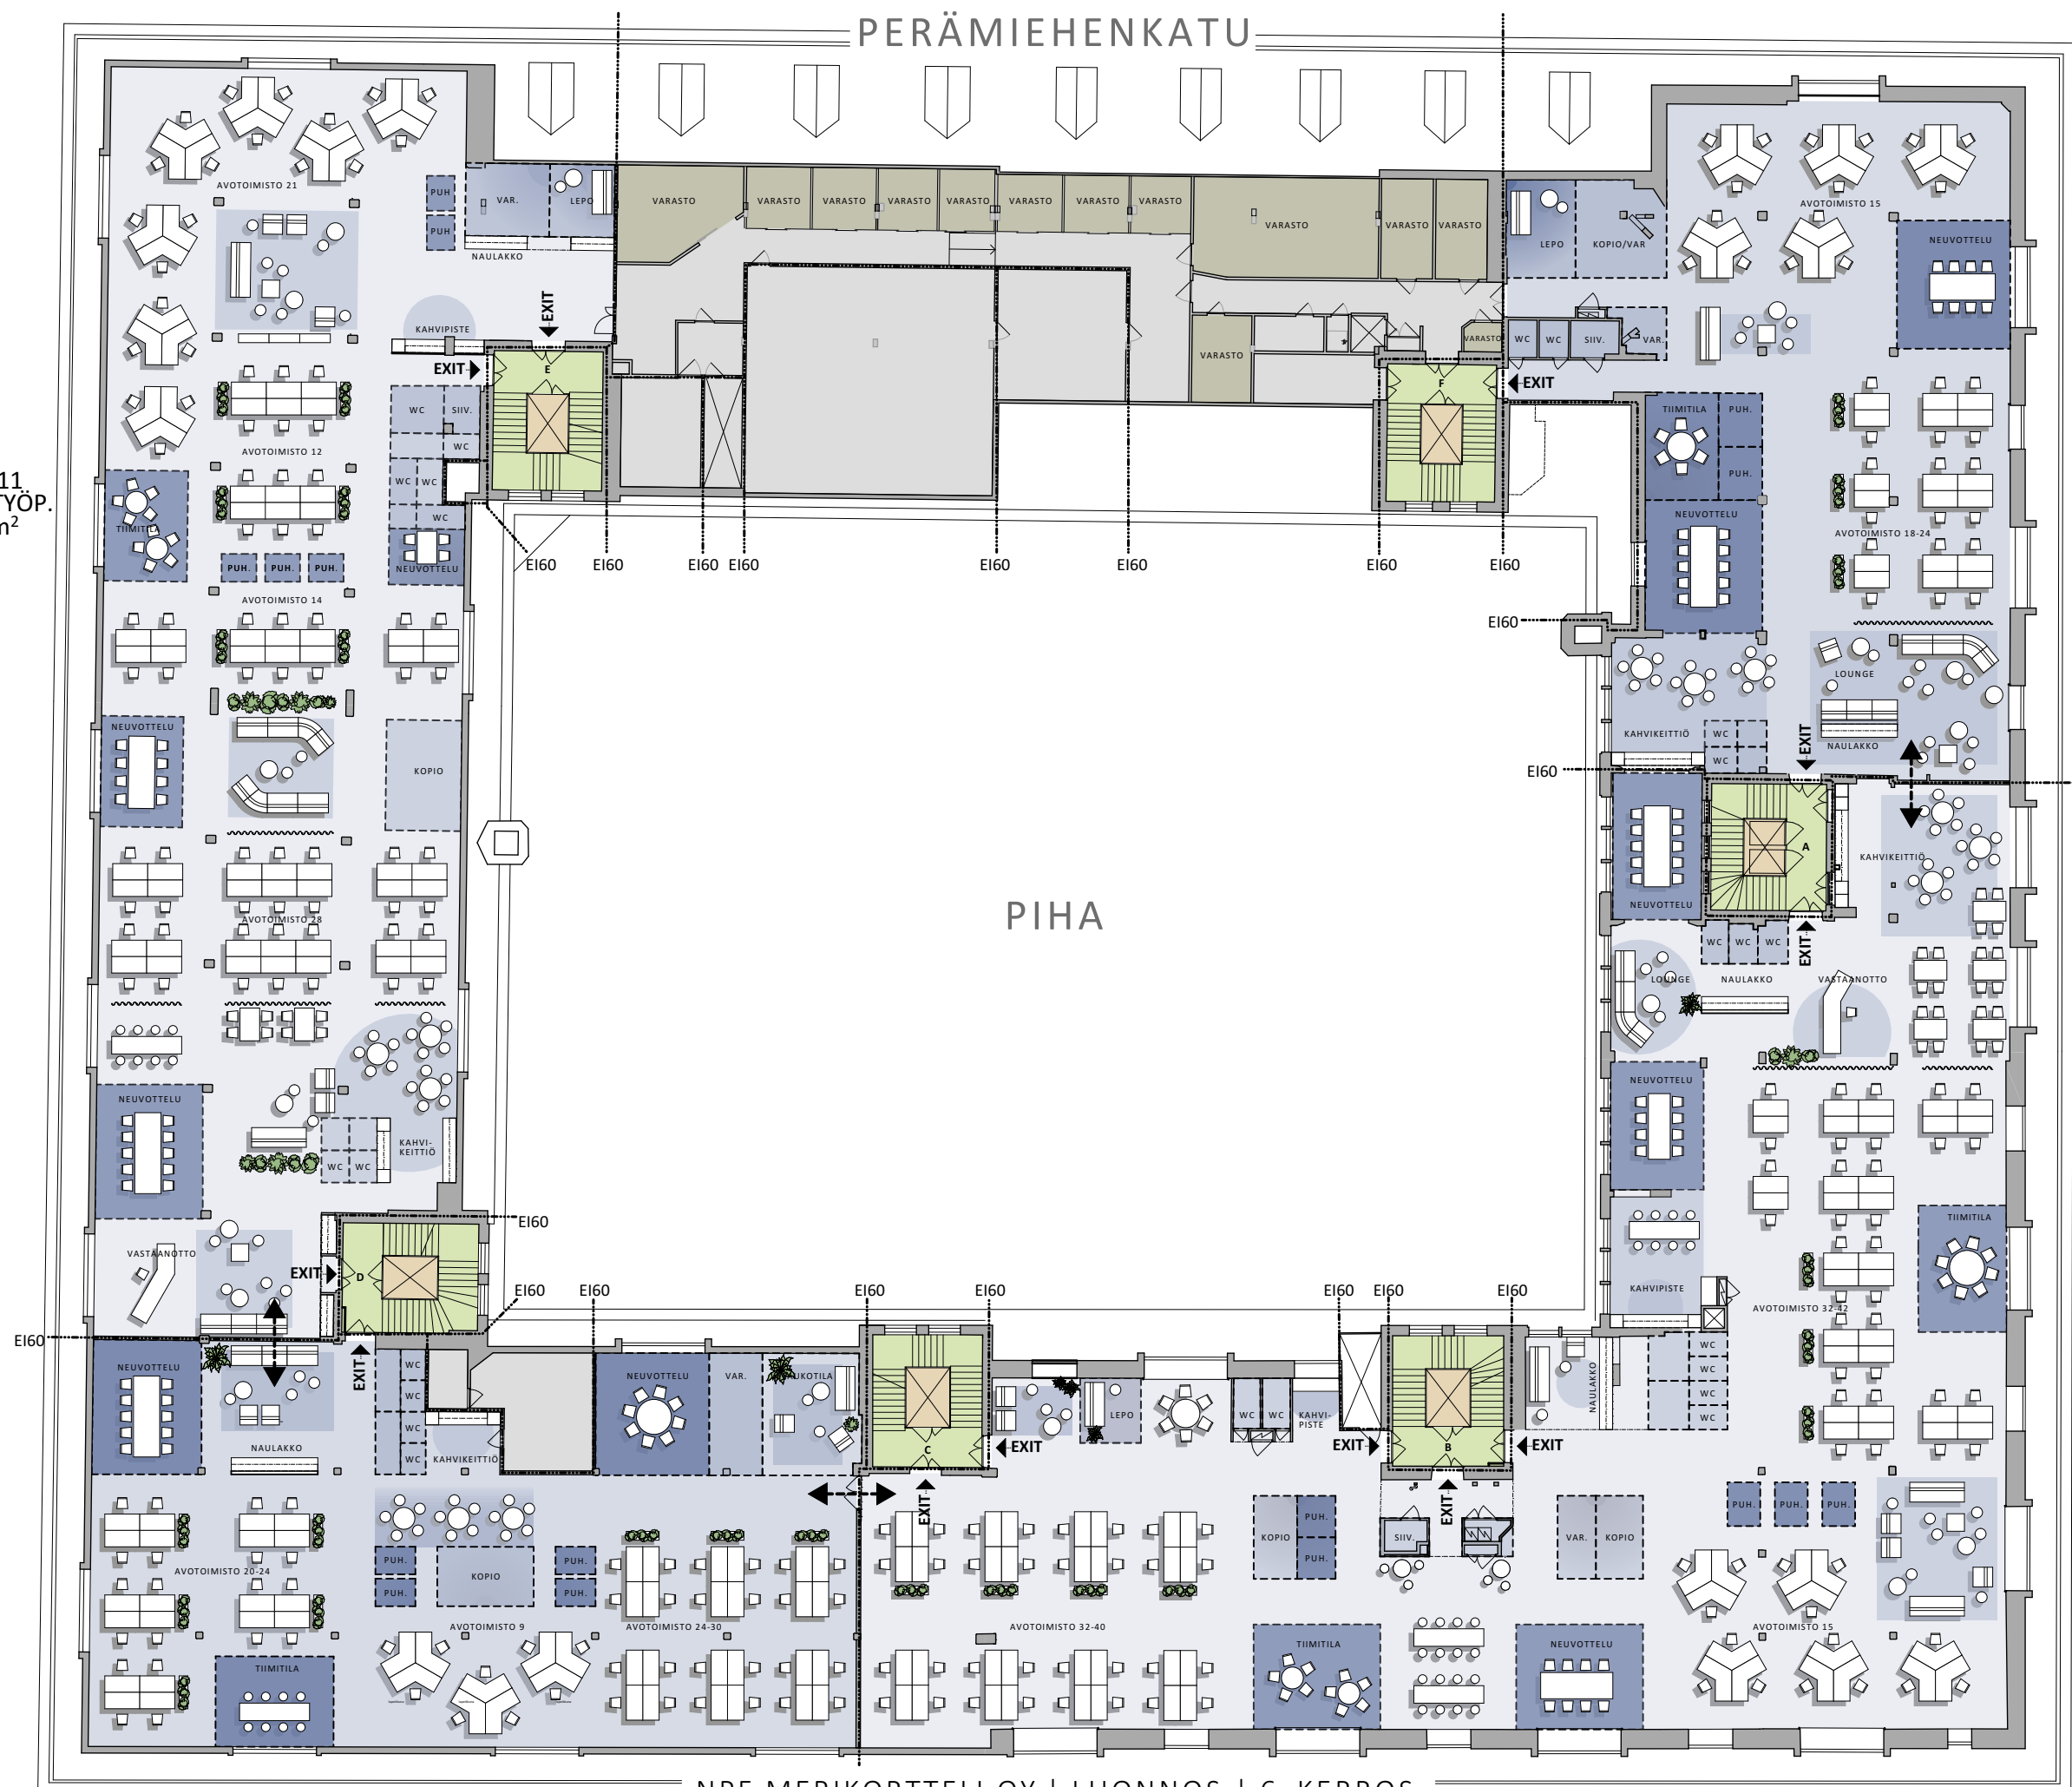

TSTO
53-67 TYÖP.
604,8 m²

NPF MERIKORTTELI OY | LUONNOS | 6. KERROS
1:300 | A3 | 26.10.2018

TSTO 602
79-97 TYÖP.
1 244,3 m²

SYNOPSIS
ARCHITECTS

